


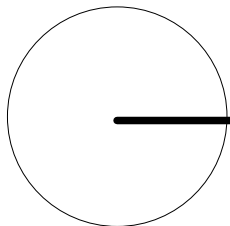

REV.	DETAILS	DATE	BY
P1	PRELIMINARY ISSUE	19/06/2020	IO
P2	PRELIMINARY ISSUE	14/08/2020	IO
P3	PRELIMINARY ISSUE	15/09/2020	IO
P4	PRELIMINARY ISSUE	17/09/2020	IO



PROJECT  
Gladstone Park Soccer Pavilion

CLIENT  
HUME CITY COUNCIL


DRAWING STATUS  
PRELIMINARY

NOT FOR CONSTRUCTION

PROJECT NUMBER	DRAWING NUMBER	REVISION
1925	A100	P4
DRAWING NAME		
SITE PLAN		
SCALE	DATE	DRAWN
1 : 500 @ A1	17/09/20	IO
ALL WORKS TO FOLLOW WRITTEN DIMENSIONS, DO NOT SCALE DIMENSIONS. THESE DRAWINGS REMAIN THE COPYRIGHT OF DAV ARC PTY LTD		






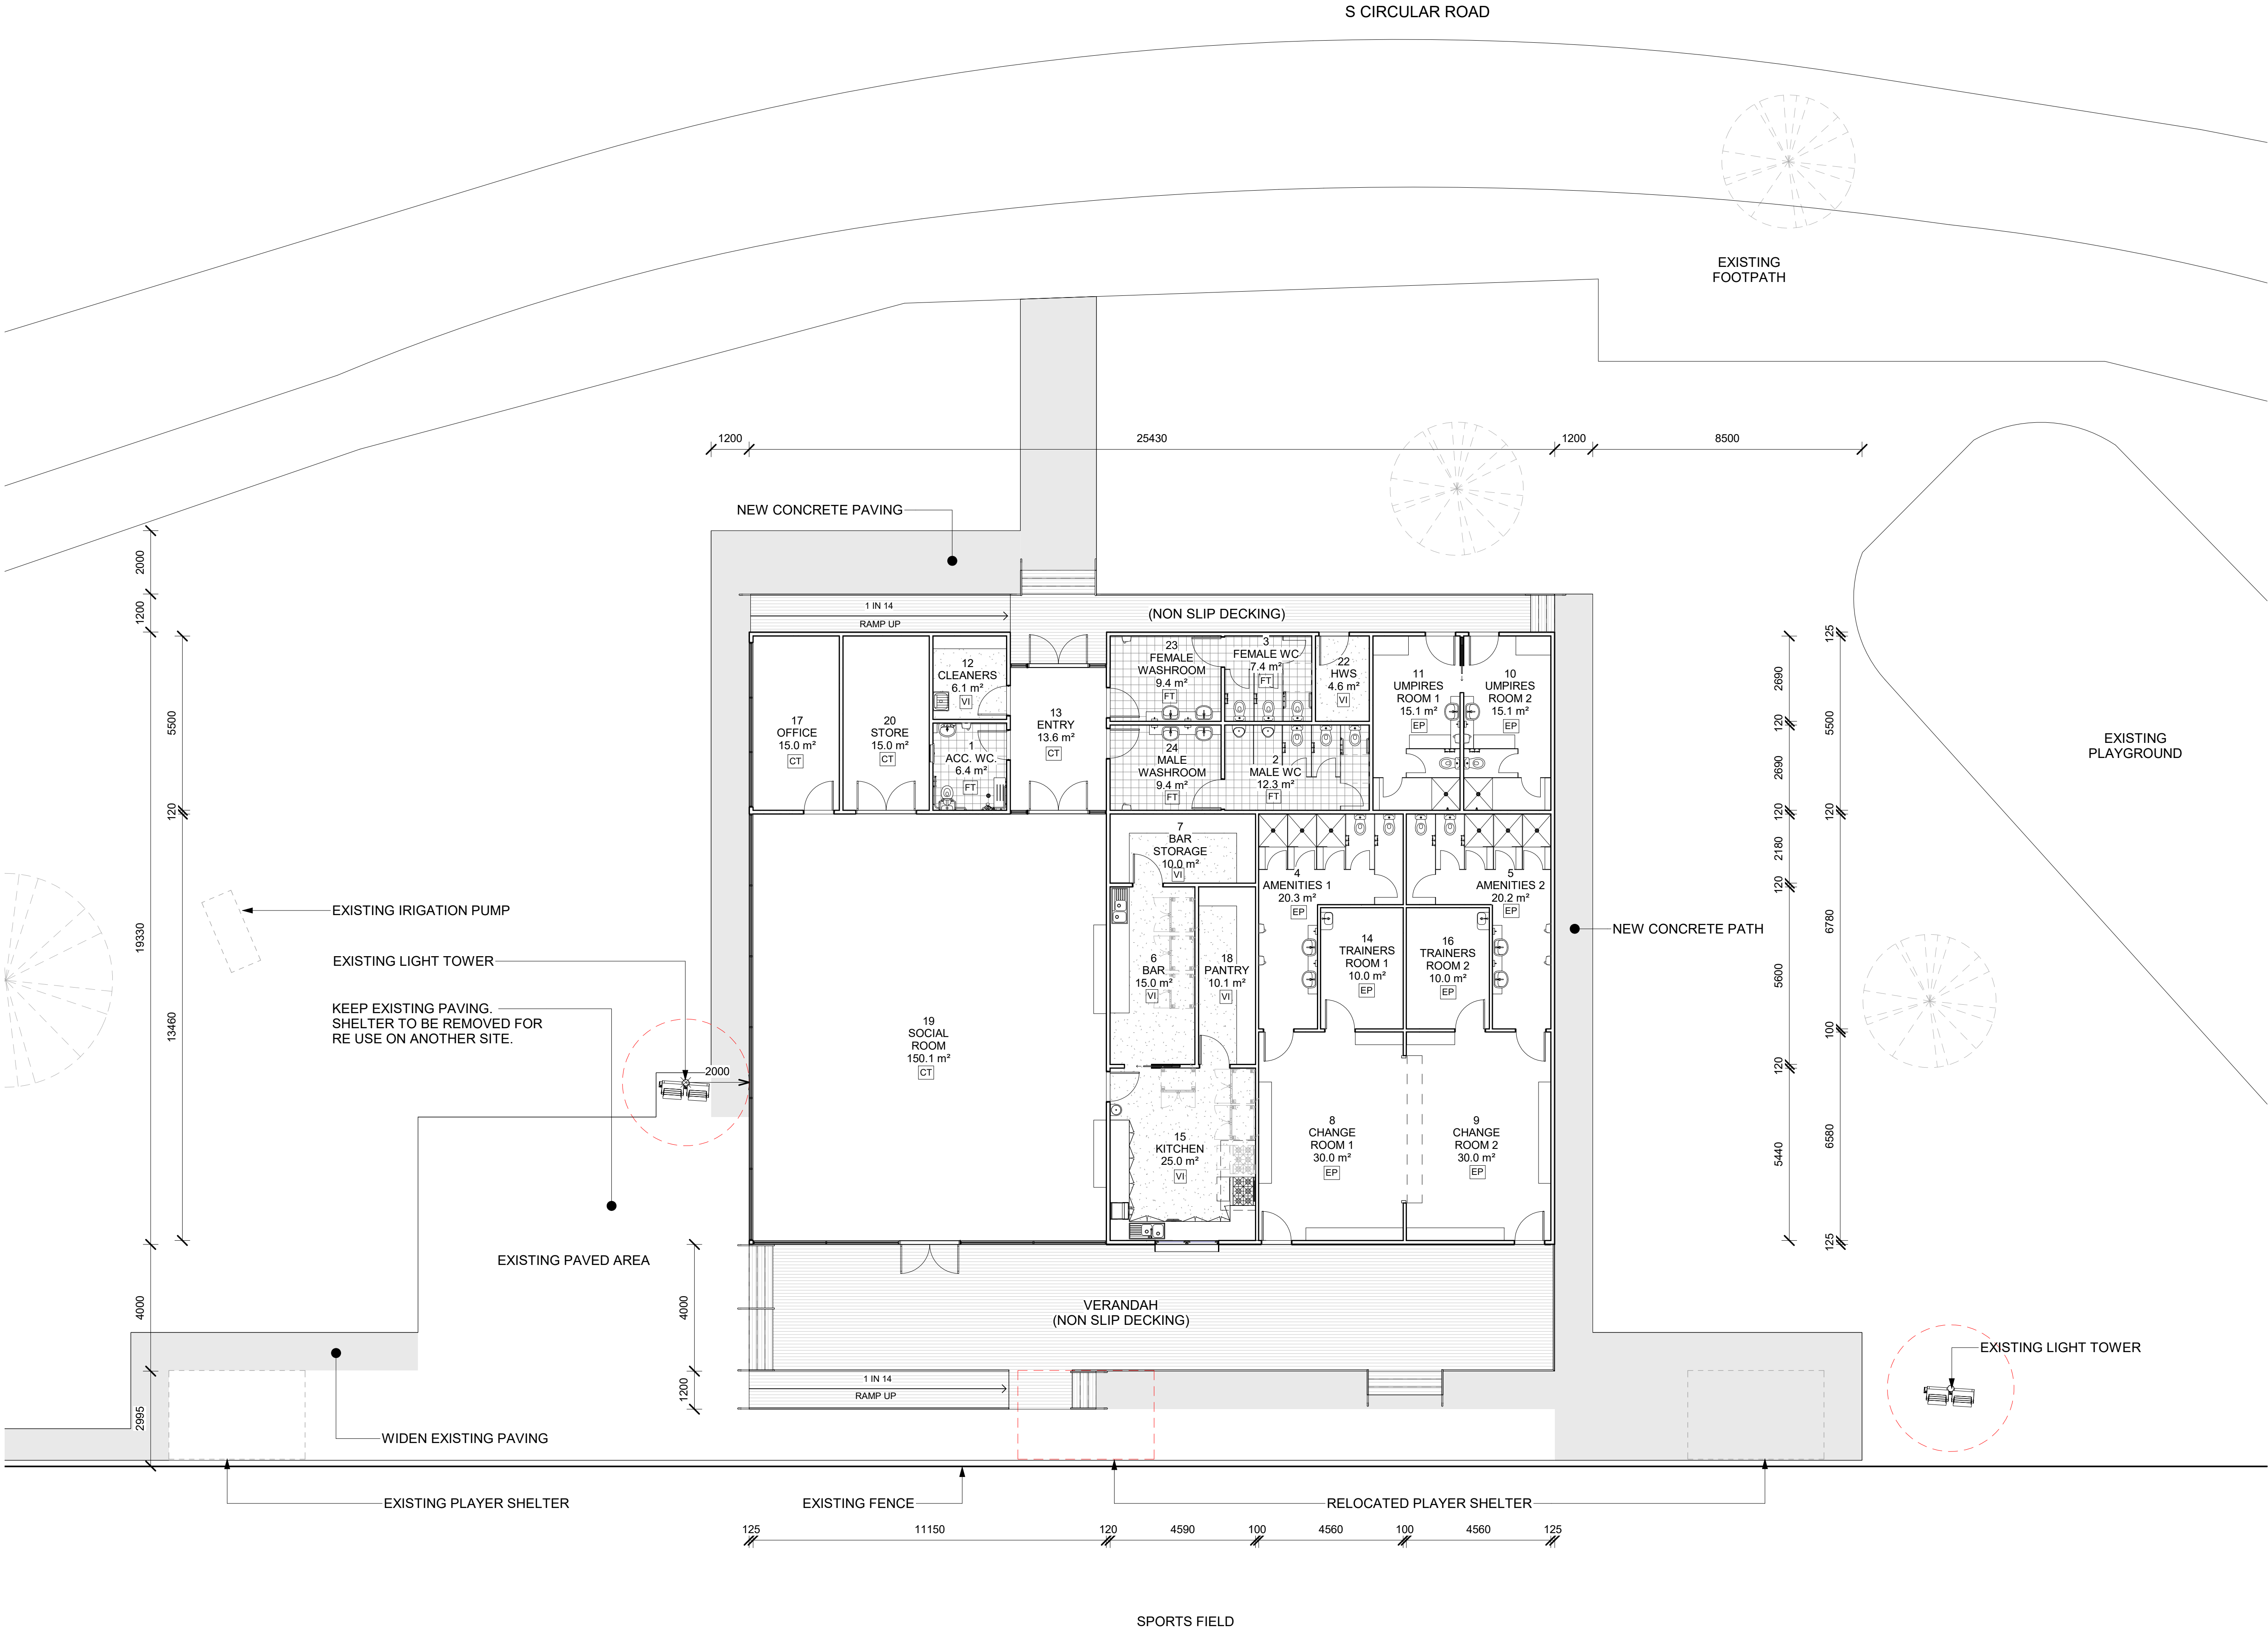

AREA SCHEDULE		
NO.	NAME	AREA
1	ACC. WC.	6.4 m <sup>2</sup>
2	MALE WC	12.3 m <sup>2</sup>
3	FEMALE WC	7.4 m <sup>2</sup>
4	AMENITIES 1	20.3 m <sup>2</sup>
5	AMENITIES 2	20.2 m <sup>2</sup>
6	BAR	15.0 m <sup>2</sup>
7	BAR STORAGE	10.0 m <sup>2</sup>
8	CHANGE ROOM 1	30.0 m <sup>2</sup>
9	CHANGE ROOM 2	30.0 m <sup>2</sup>
10	UMPIRES ROOM 2	15.1 m <sup>2</sup>
11	UMPIRES ROOM 1	15.1 m <sup>2</sup>
12	CLEANERS	6.1 m <sup>2</sup>
13	ENTRY	13.6 m <sup>2</sup>
14	TRAINERS ROOM 1	10.0 m <sup>2</sup>
15	KITCHEN	25.0 m <sup>2</sup>
16	TRAINERS ROOM 2	10.0 m <sup>2</sup>
17	OFFICE	15.0 m <sup>2</sup>
18	PANTRY	10.1 m <sup>2</sup>
19	SOCIAL ROOM	150.1 m <sup>2</sup>
20	STORE	15.0 m <sup>2</sup>
22	HWS	4.6 m <sup>2</sup>
23	FEMALE WASHROOM	9.4 m <sup>2</sup>
24	MALE WASHROOM	9.4 m <sup>2</sup>
TOTAL INTERNAL AREA:		459.9 m <sup>2</sup>
GROSS BUILDING AREA:		491.4 m <sup>2</sup>
EXTERNAL COVERED AREA:		146.8 m <sup>2</sup>

REV.	DETAILS	DATE	BY
P1	PRELIMINARY ISSUE	19/06/2020	IO
P3	PRELIMINARY ISSUE	15/09/2020	IO
P4	PRELIMINARY ISSUE	17/09/2020	IO

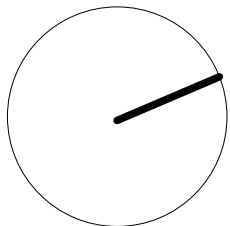

PROJECT  
Gladstone Park Soccer Pavilion

CLIENT  
**HUME CITY COUNCIL**

DRAWING STATUS  
**PRELIMINARY**

**NOT FOR CONSTRUCTION**

PROJECT NUMBER  
**1925**

DRAWING NUMBER  
**A200**

REVISION  
**P4**

DRAWING NAME  
**GROUND FLOOR PLAN**


SCALE  
1 : 100 @ A1

DATE  
17/09/20


DRAWN  
IO

ALL WORKS TO FOLLOW WRITTEN DIMENSIONS, DO NOT SCALE DIMENSIONS. THESE DRAWINGS REMAIN THE COPYRIGHT OF DAV ARC PTY LTD.



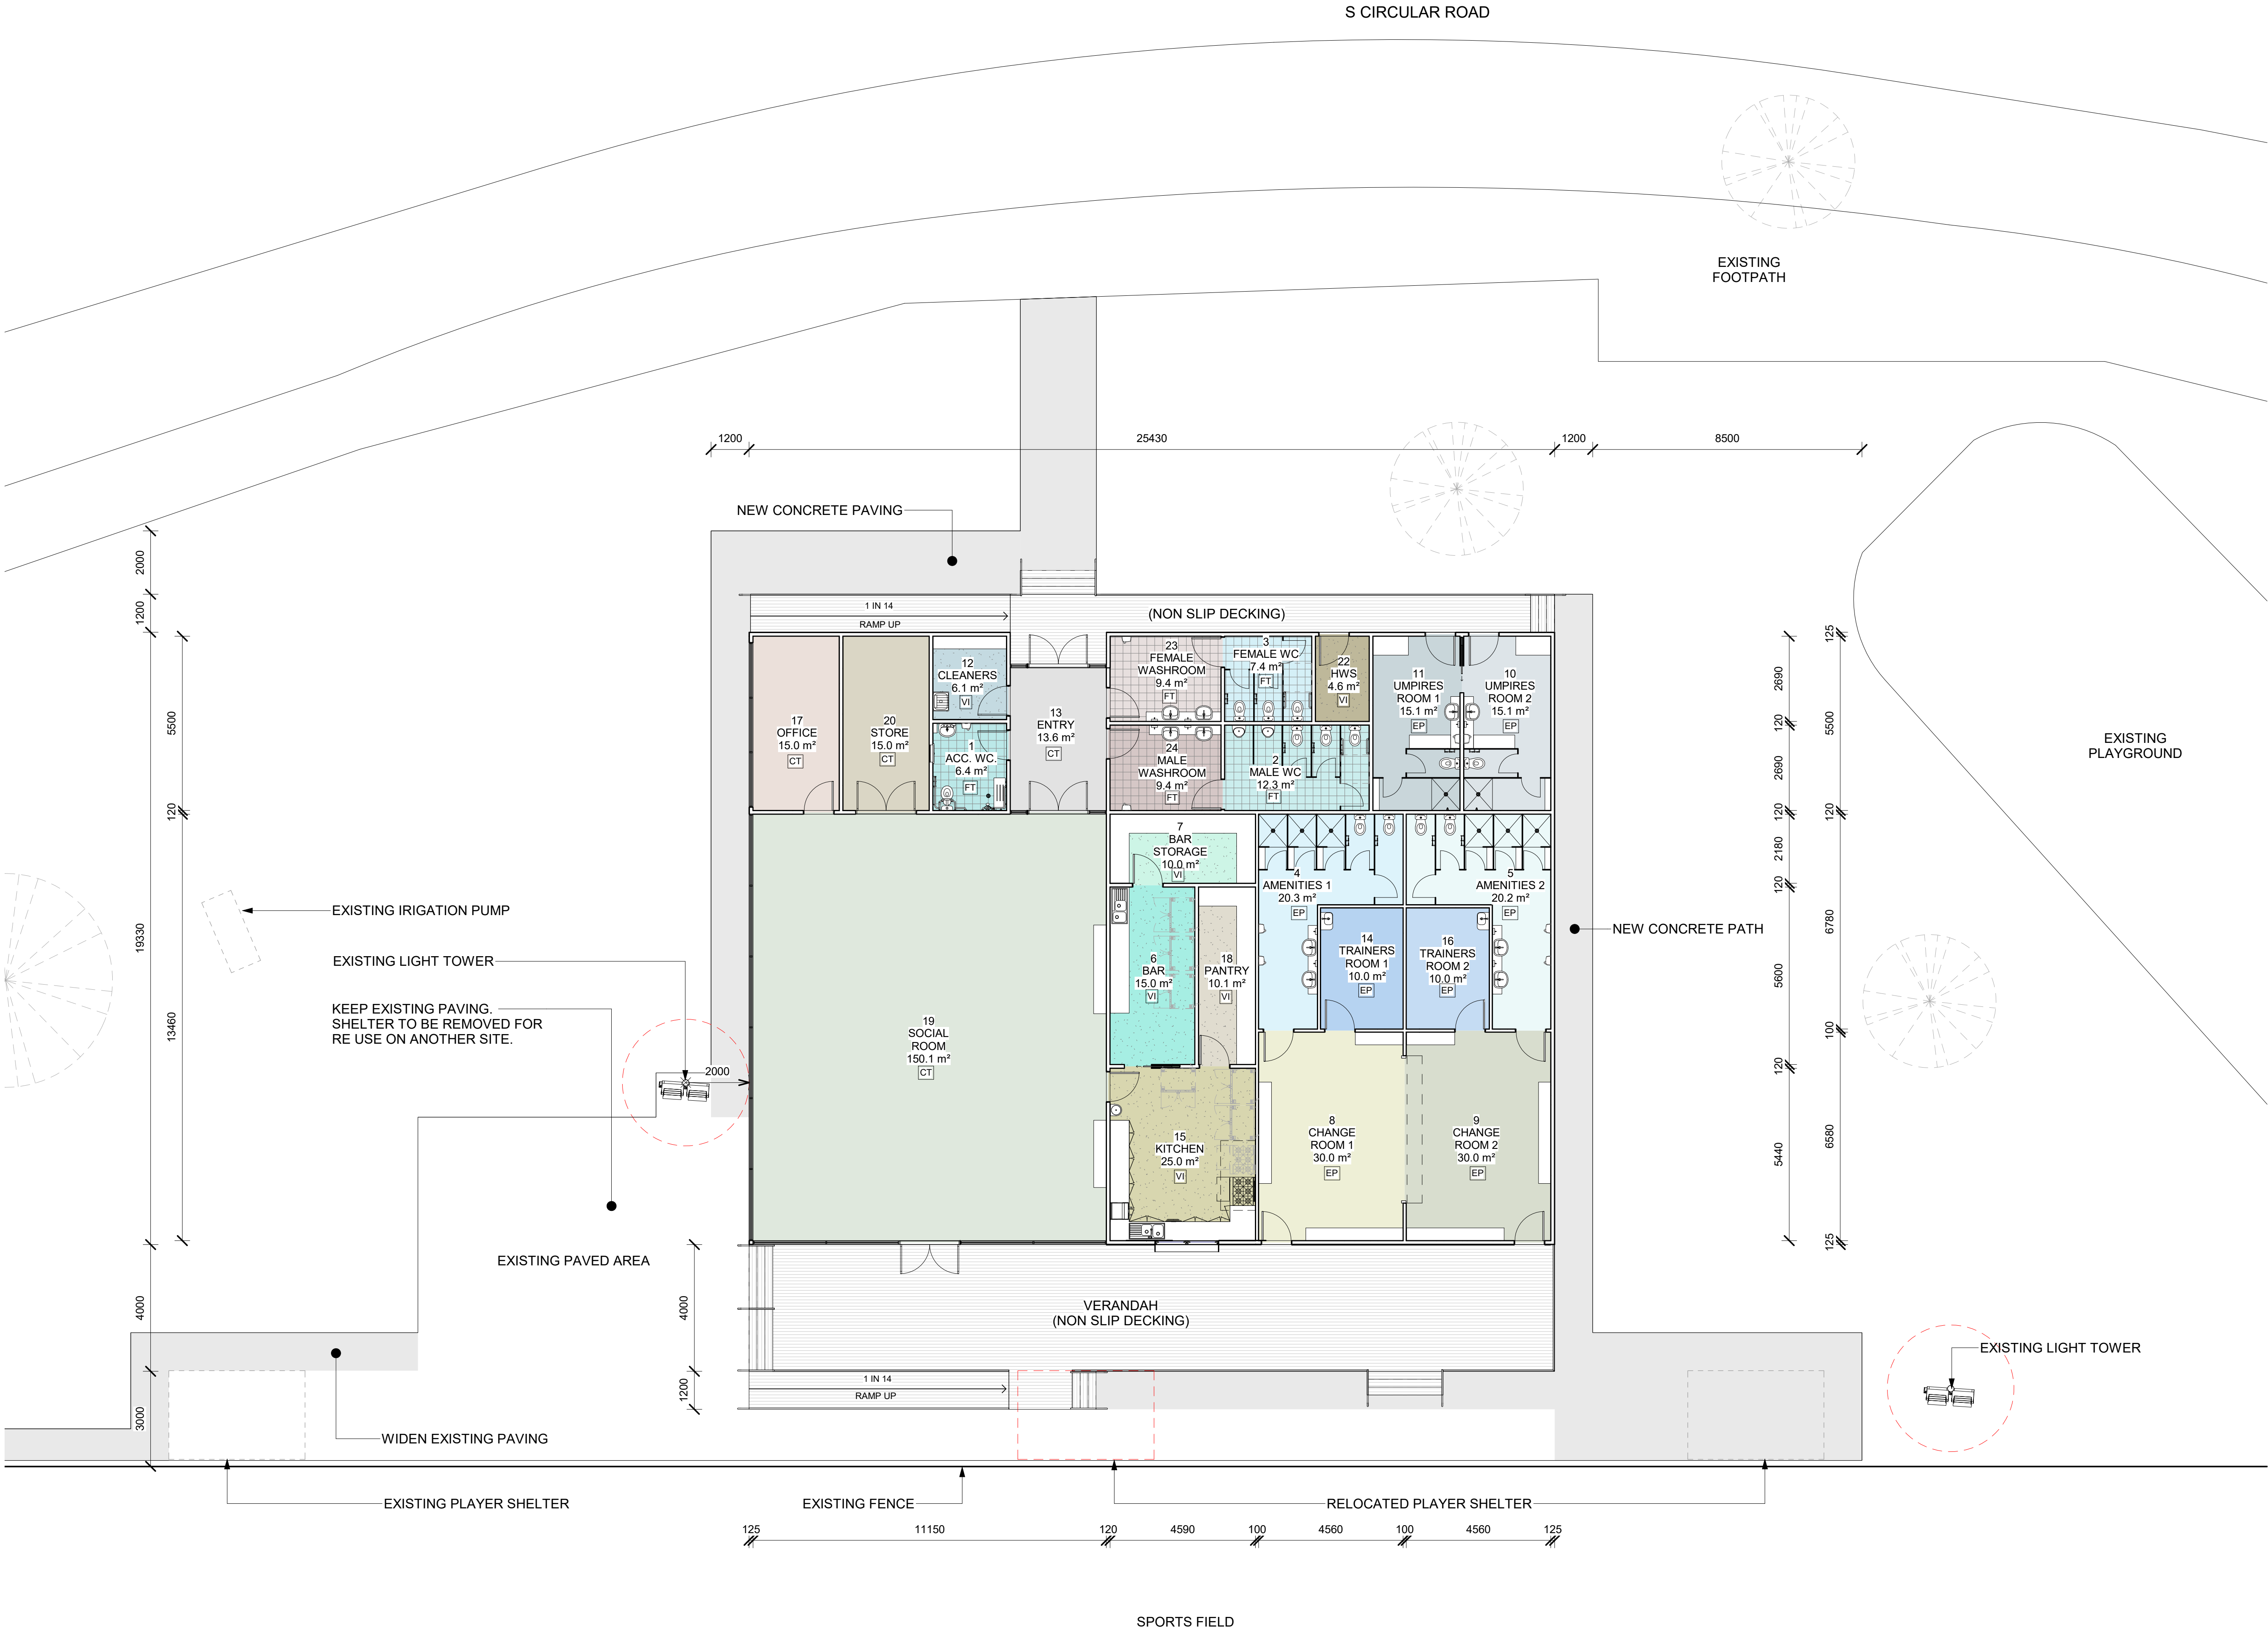

REV:	DETAILS	DATE	BY
P4	PRELIMINARY ISSUE	17/09/2020	IO

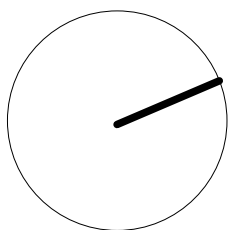

PROJECT  
Gladstone Park Soccer Pavilion

CLIENT  
**HUME CITY COUNCIL**

DRAWING STATUS  
**PRELIMINARY**

NOT FOR CONSTRUCTION

PROJECT NUMBER  
**1925**

DRAWING NUMBER  
**A201**

REVISION  
**P4**

DRAWING NAME  
**GROUND FLOOR PLAN - COLOURED**

SCALE  
1 : 100 @ A1

DATE  
17/09/20

DRAWN  
IO

ALL WORKS TO FOLLOW WRITTEN DIMENSIONS, DO NOT SCALE DIMENSIONS. THESE DRAWINGS REMAIN THE COPYRIGHT OF DAV ARC PTY LTD.

